



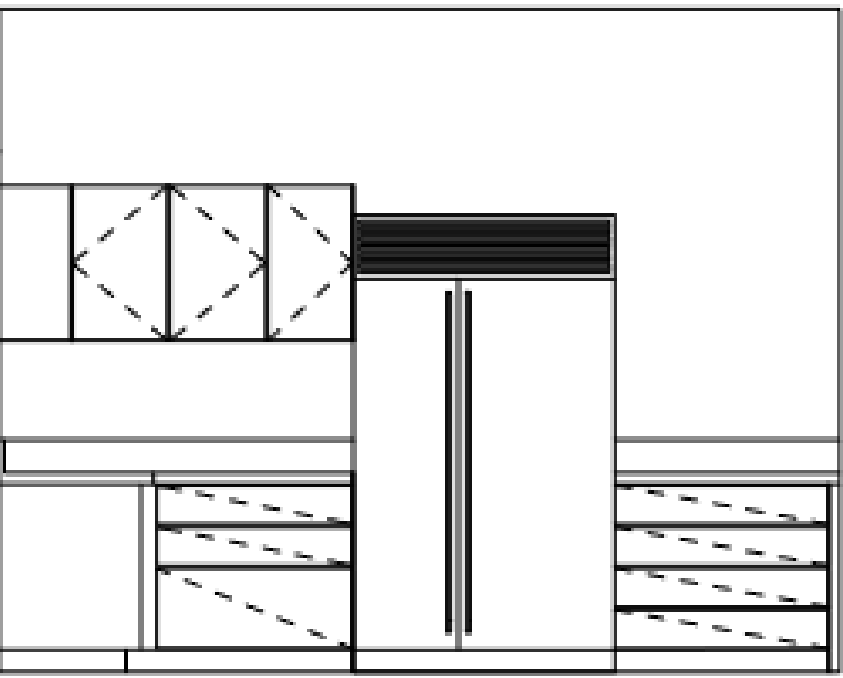

North-East View




EAST ELEVATION- A  
E-1

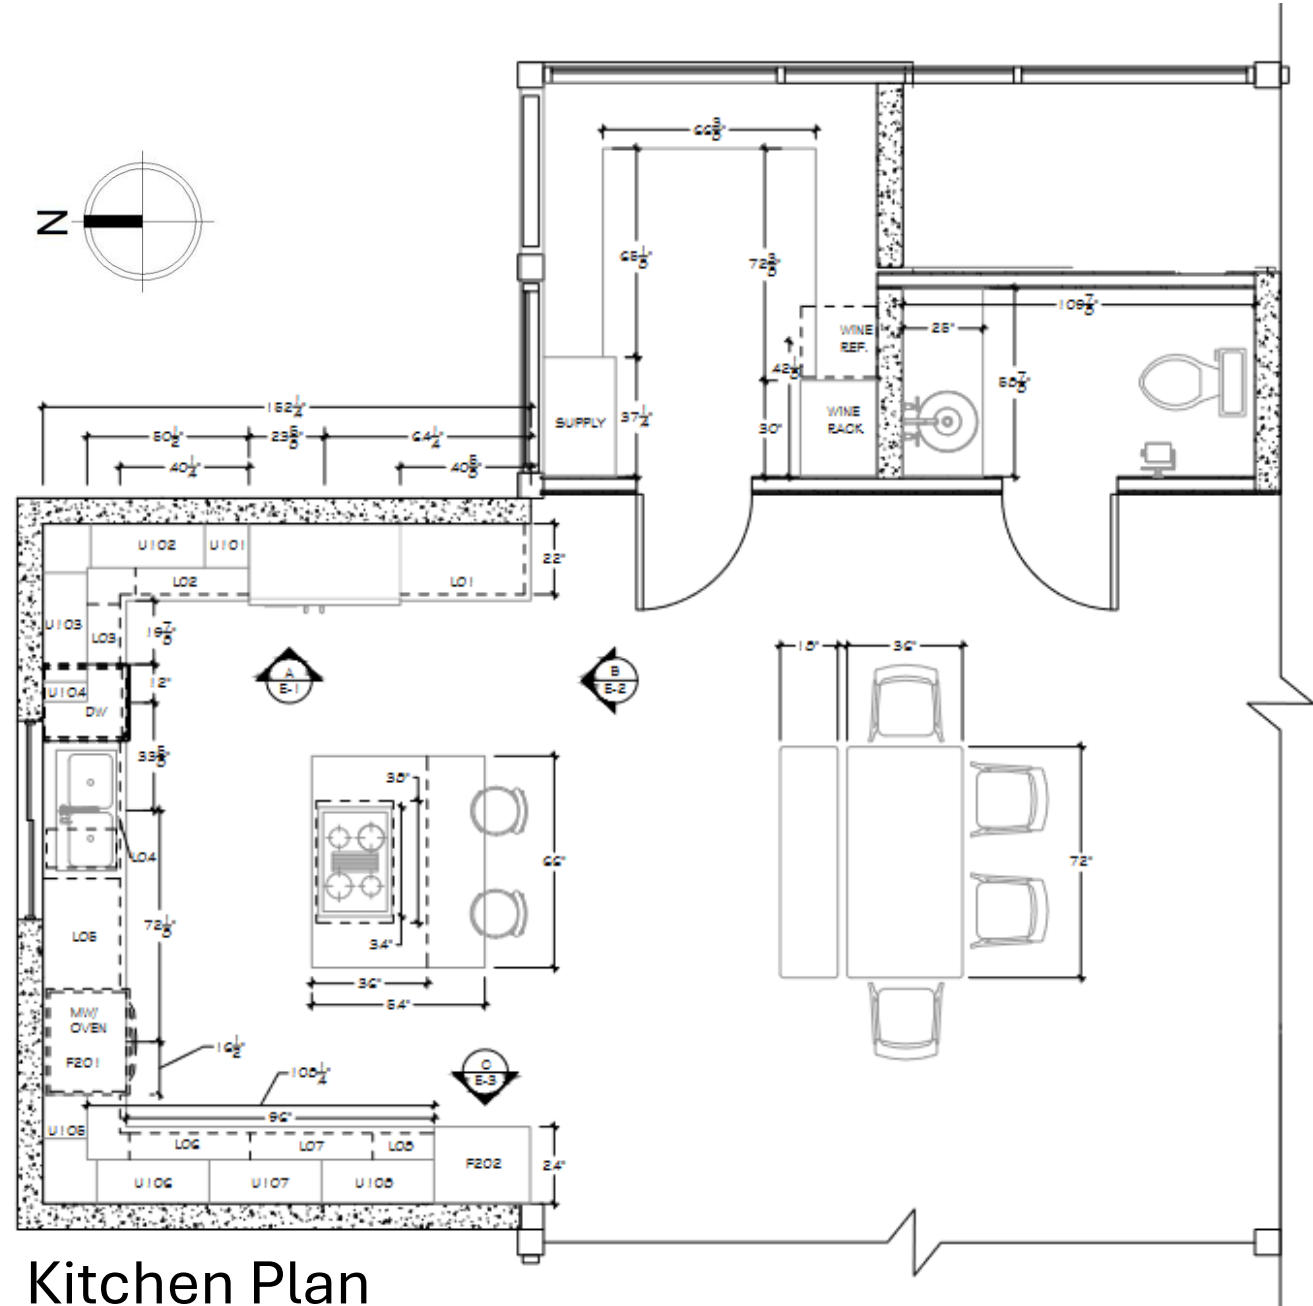


Kitchen Plan





North View

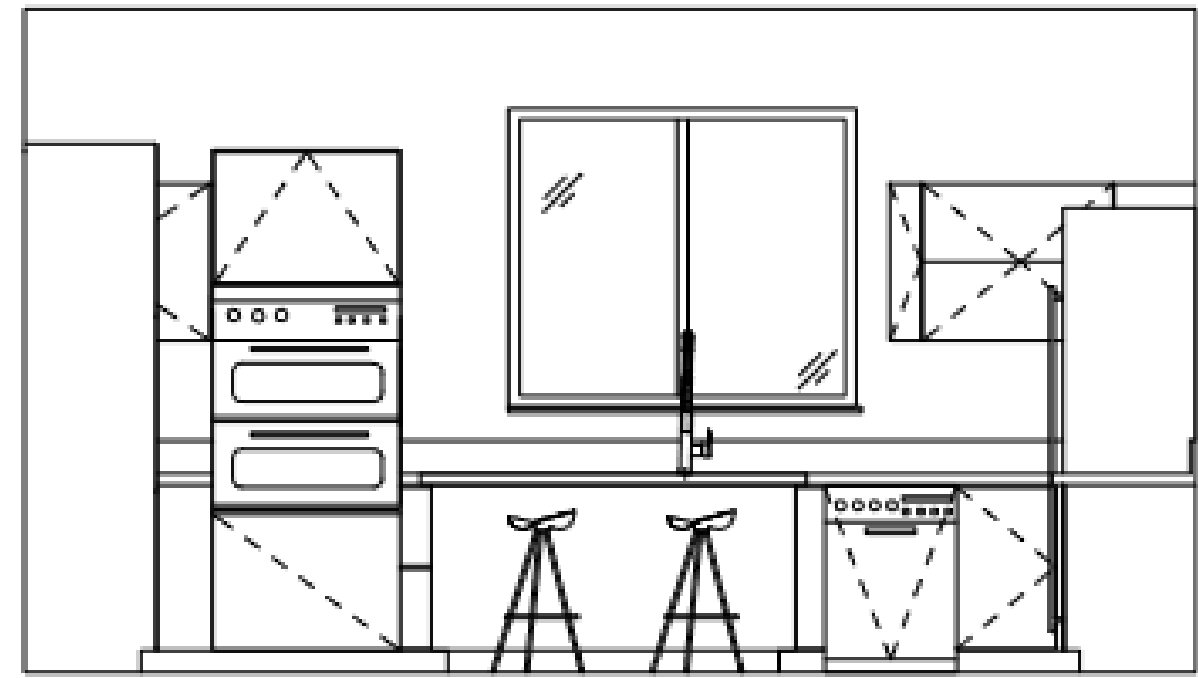

NORTH ELEVATION- B  
E-2

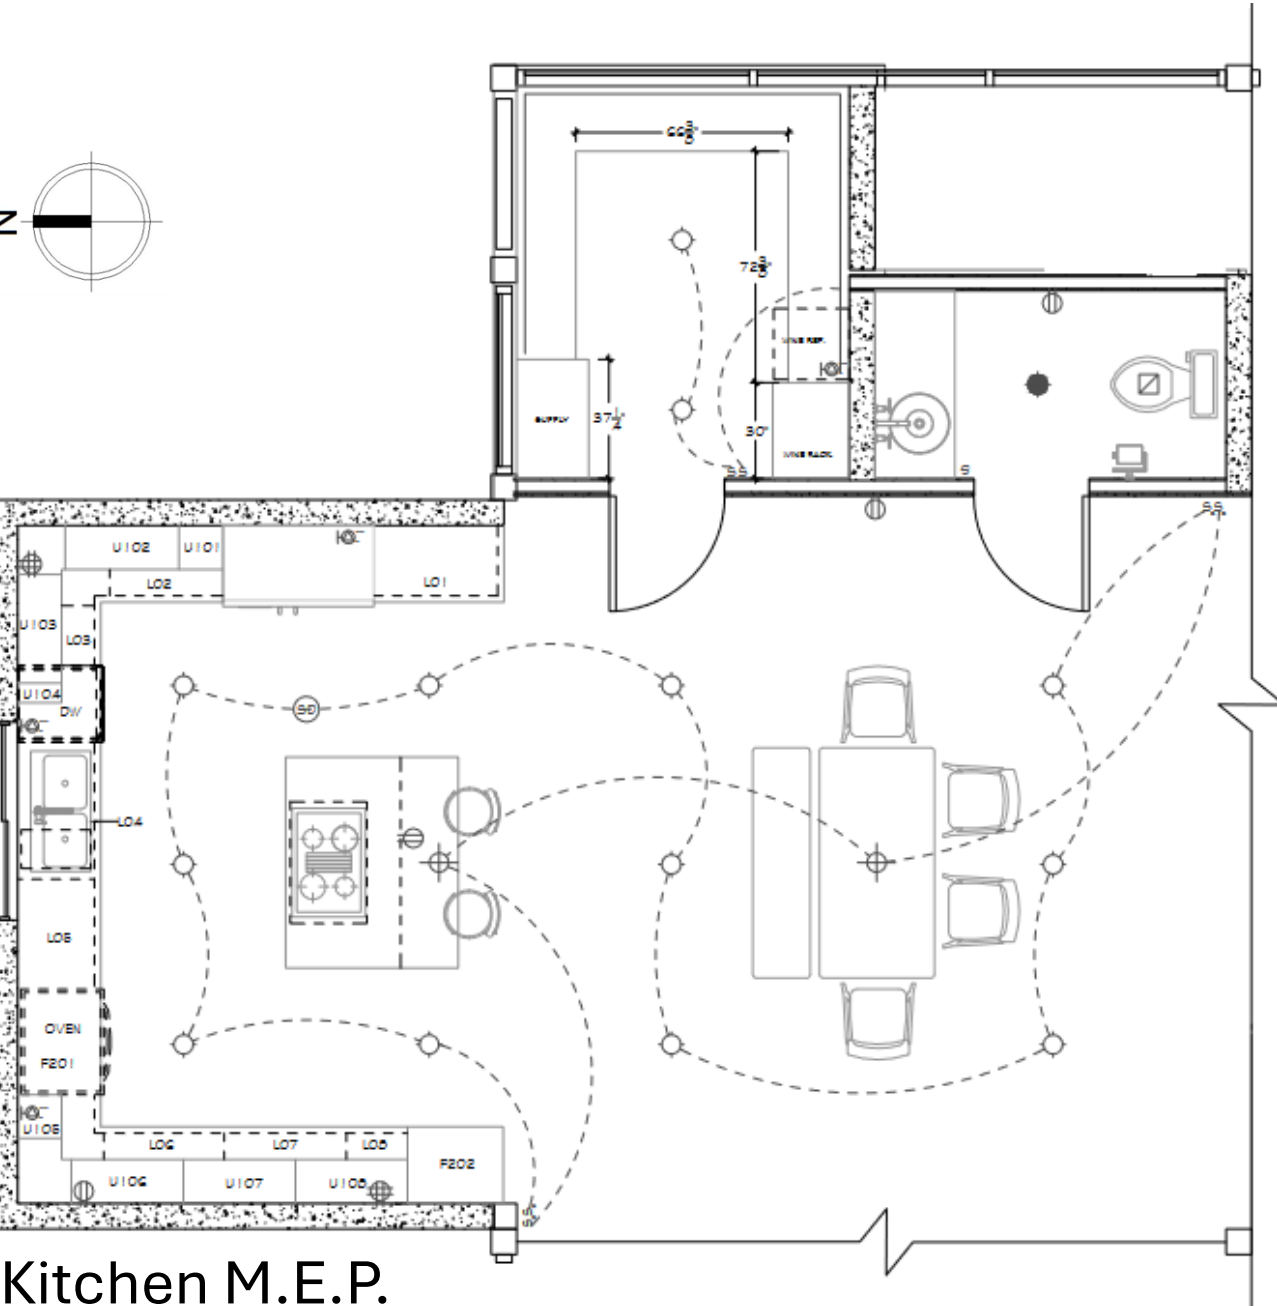


Kitchen M.E.P.

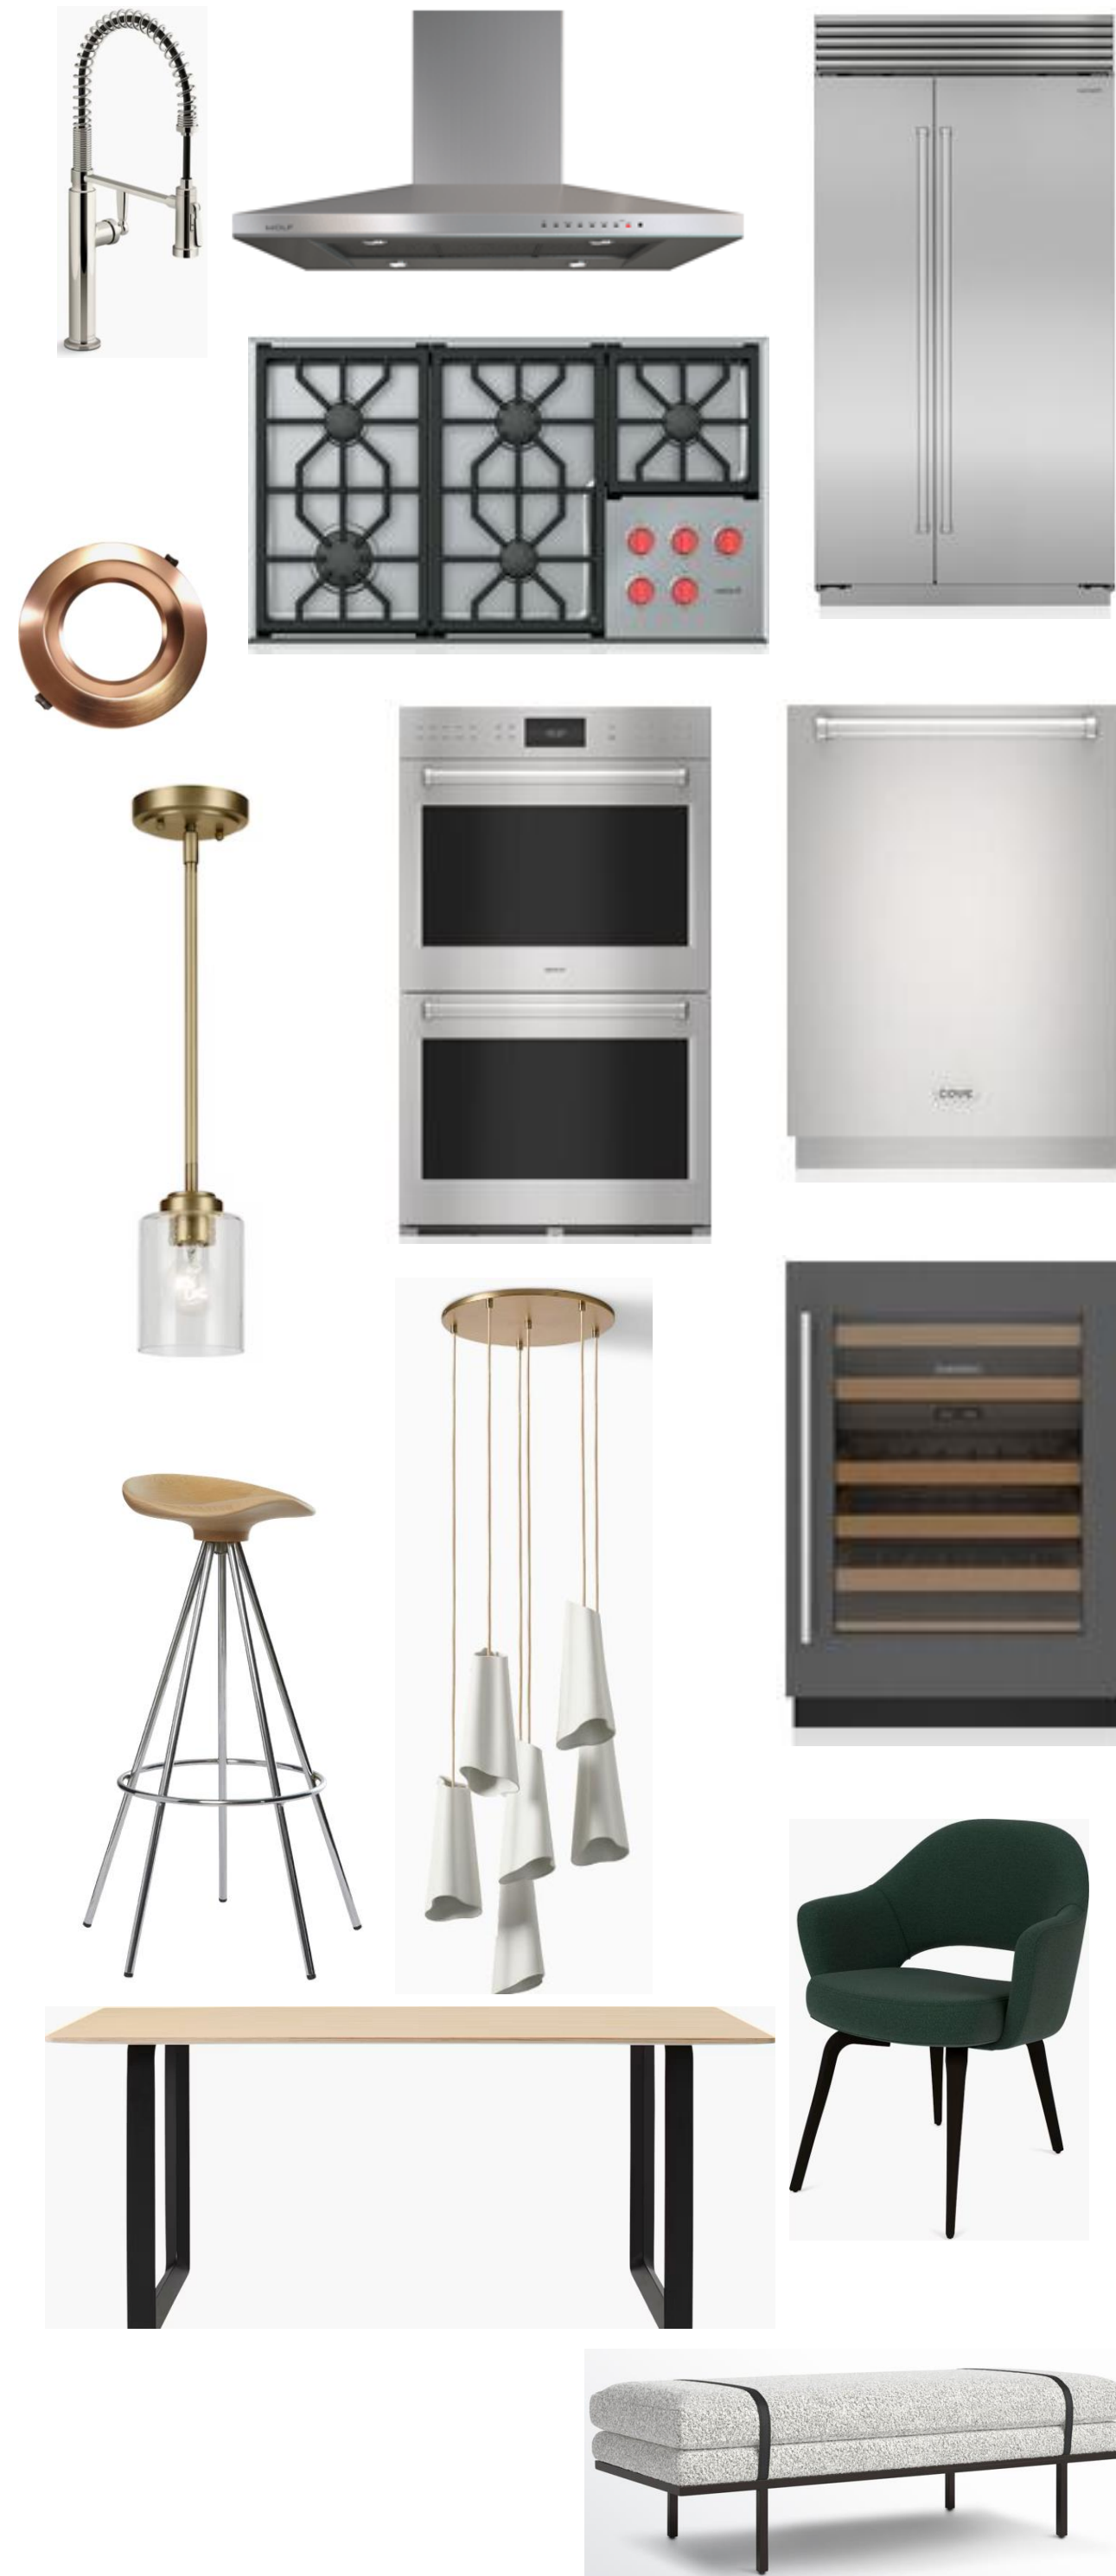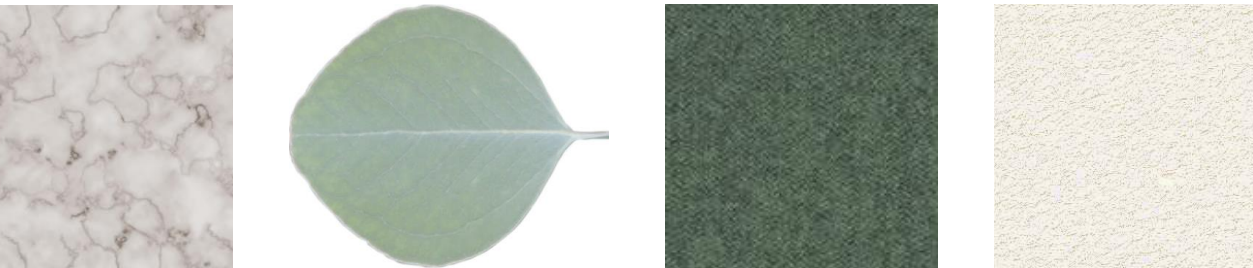


An open, inviting, modern, minimalist design steeped in natural elements with lots of concealed storage and display points for collectors' items. Ideal for entertaining small parties in a cozy yet luxurious atmosphere, this kitchen features state of the art appliances and finishes in a neutral color palette to warm and ease the senses.



South-West View

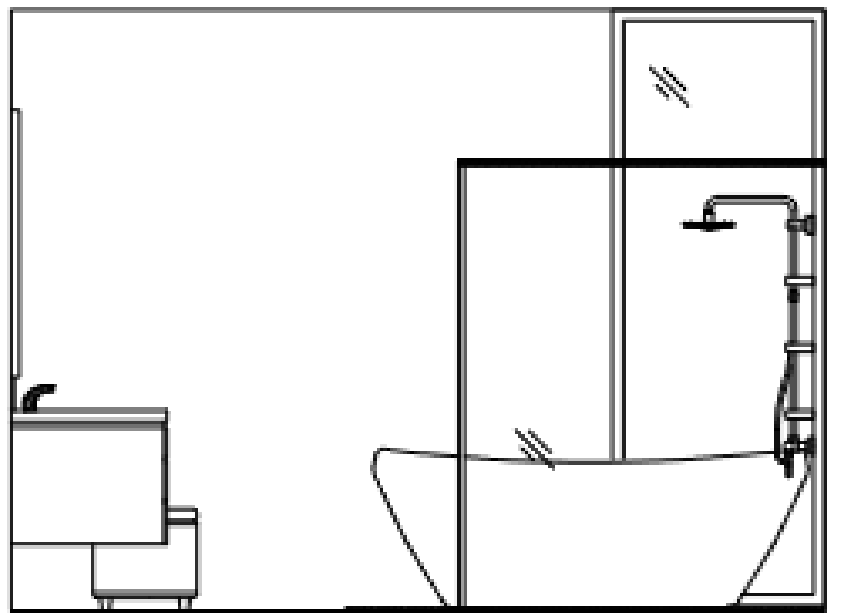


WEST ELEVATION- E  
E-5

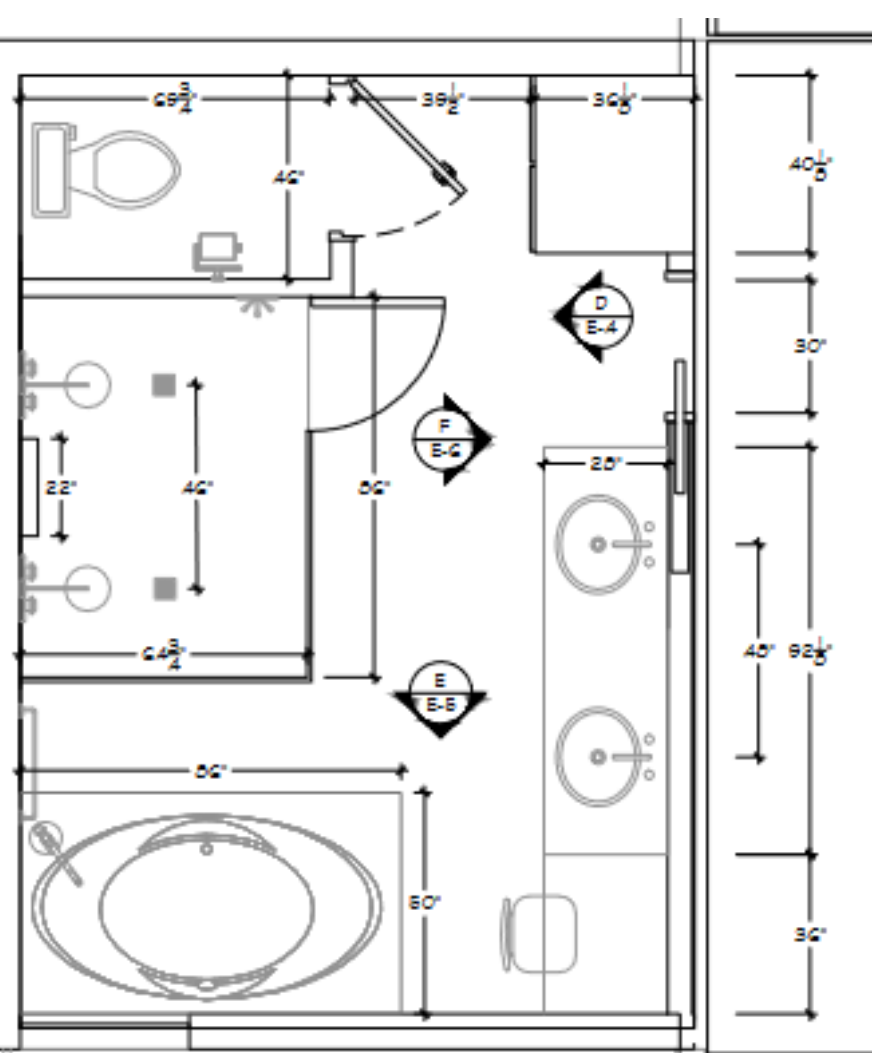


Master Bath Plan



North-East View

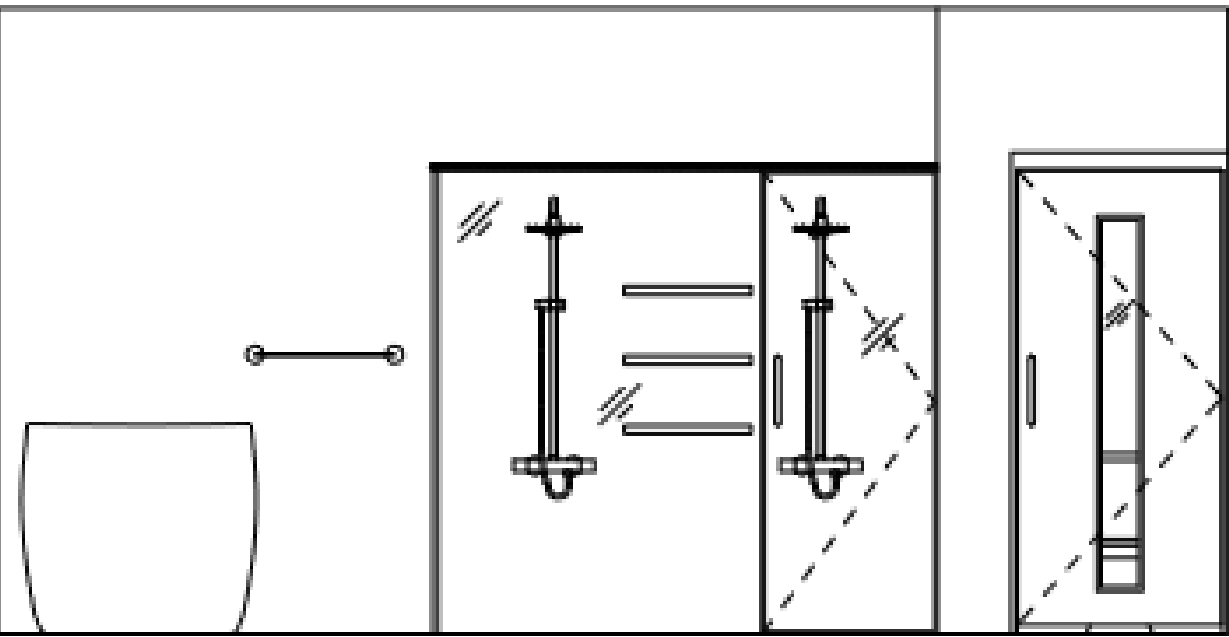

NORTH ELEVATION- D  
E-4

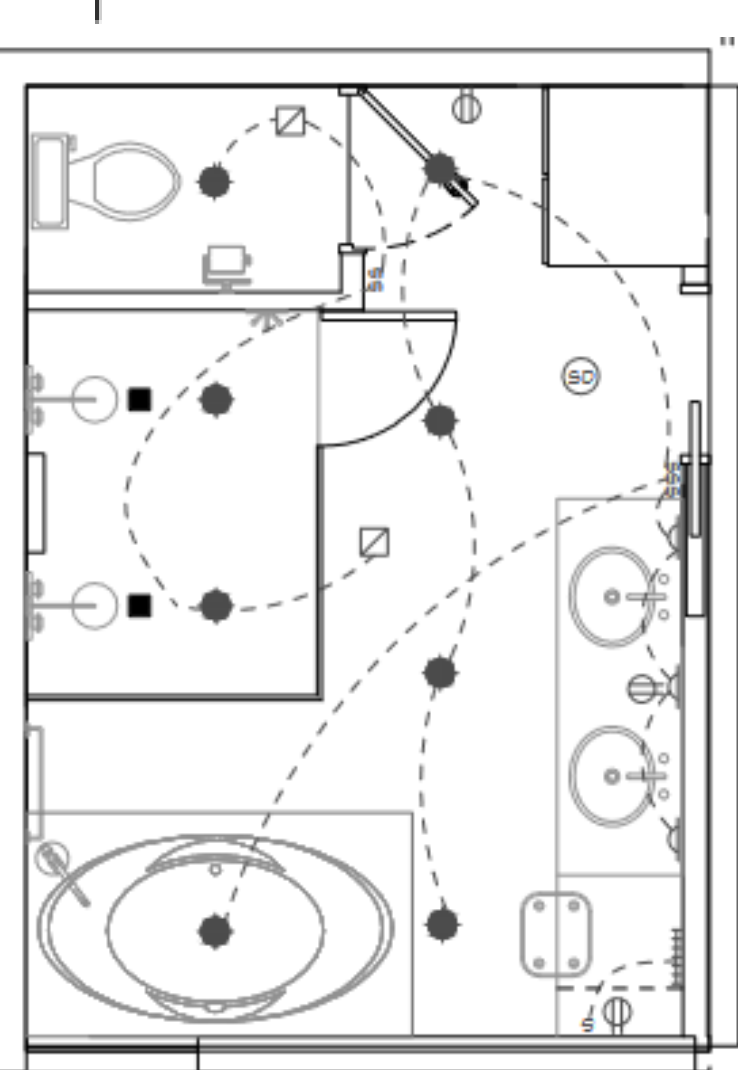

Master Bath M.E.P.



A warm, rejuvenating, natural, cozy; whether you're preparing for the day or replenishing after a long one, the master bath provides the right ambiance to help you unwind and decompress. Wood elements add warmth and natural elements to connect to nature alongside a view of the greenery outside the window. Coupled with stone tiles, and furnishings.

